

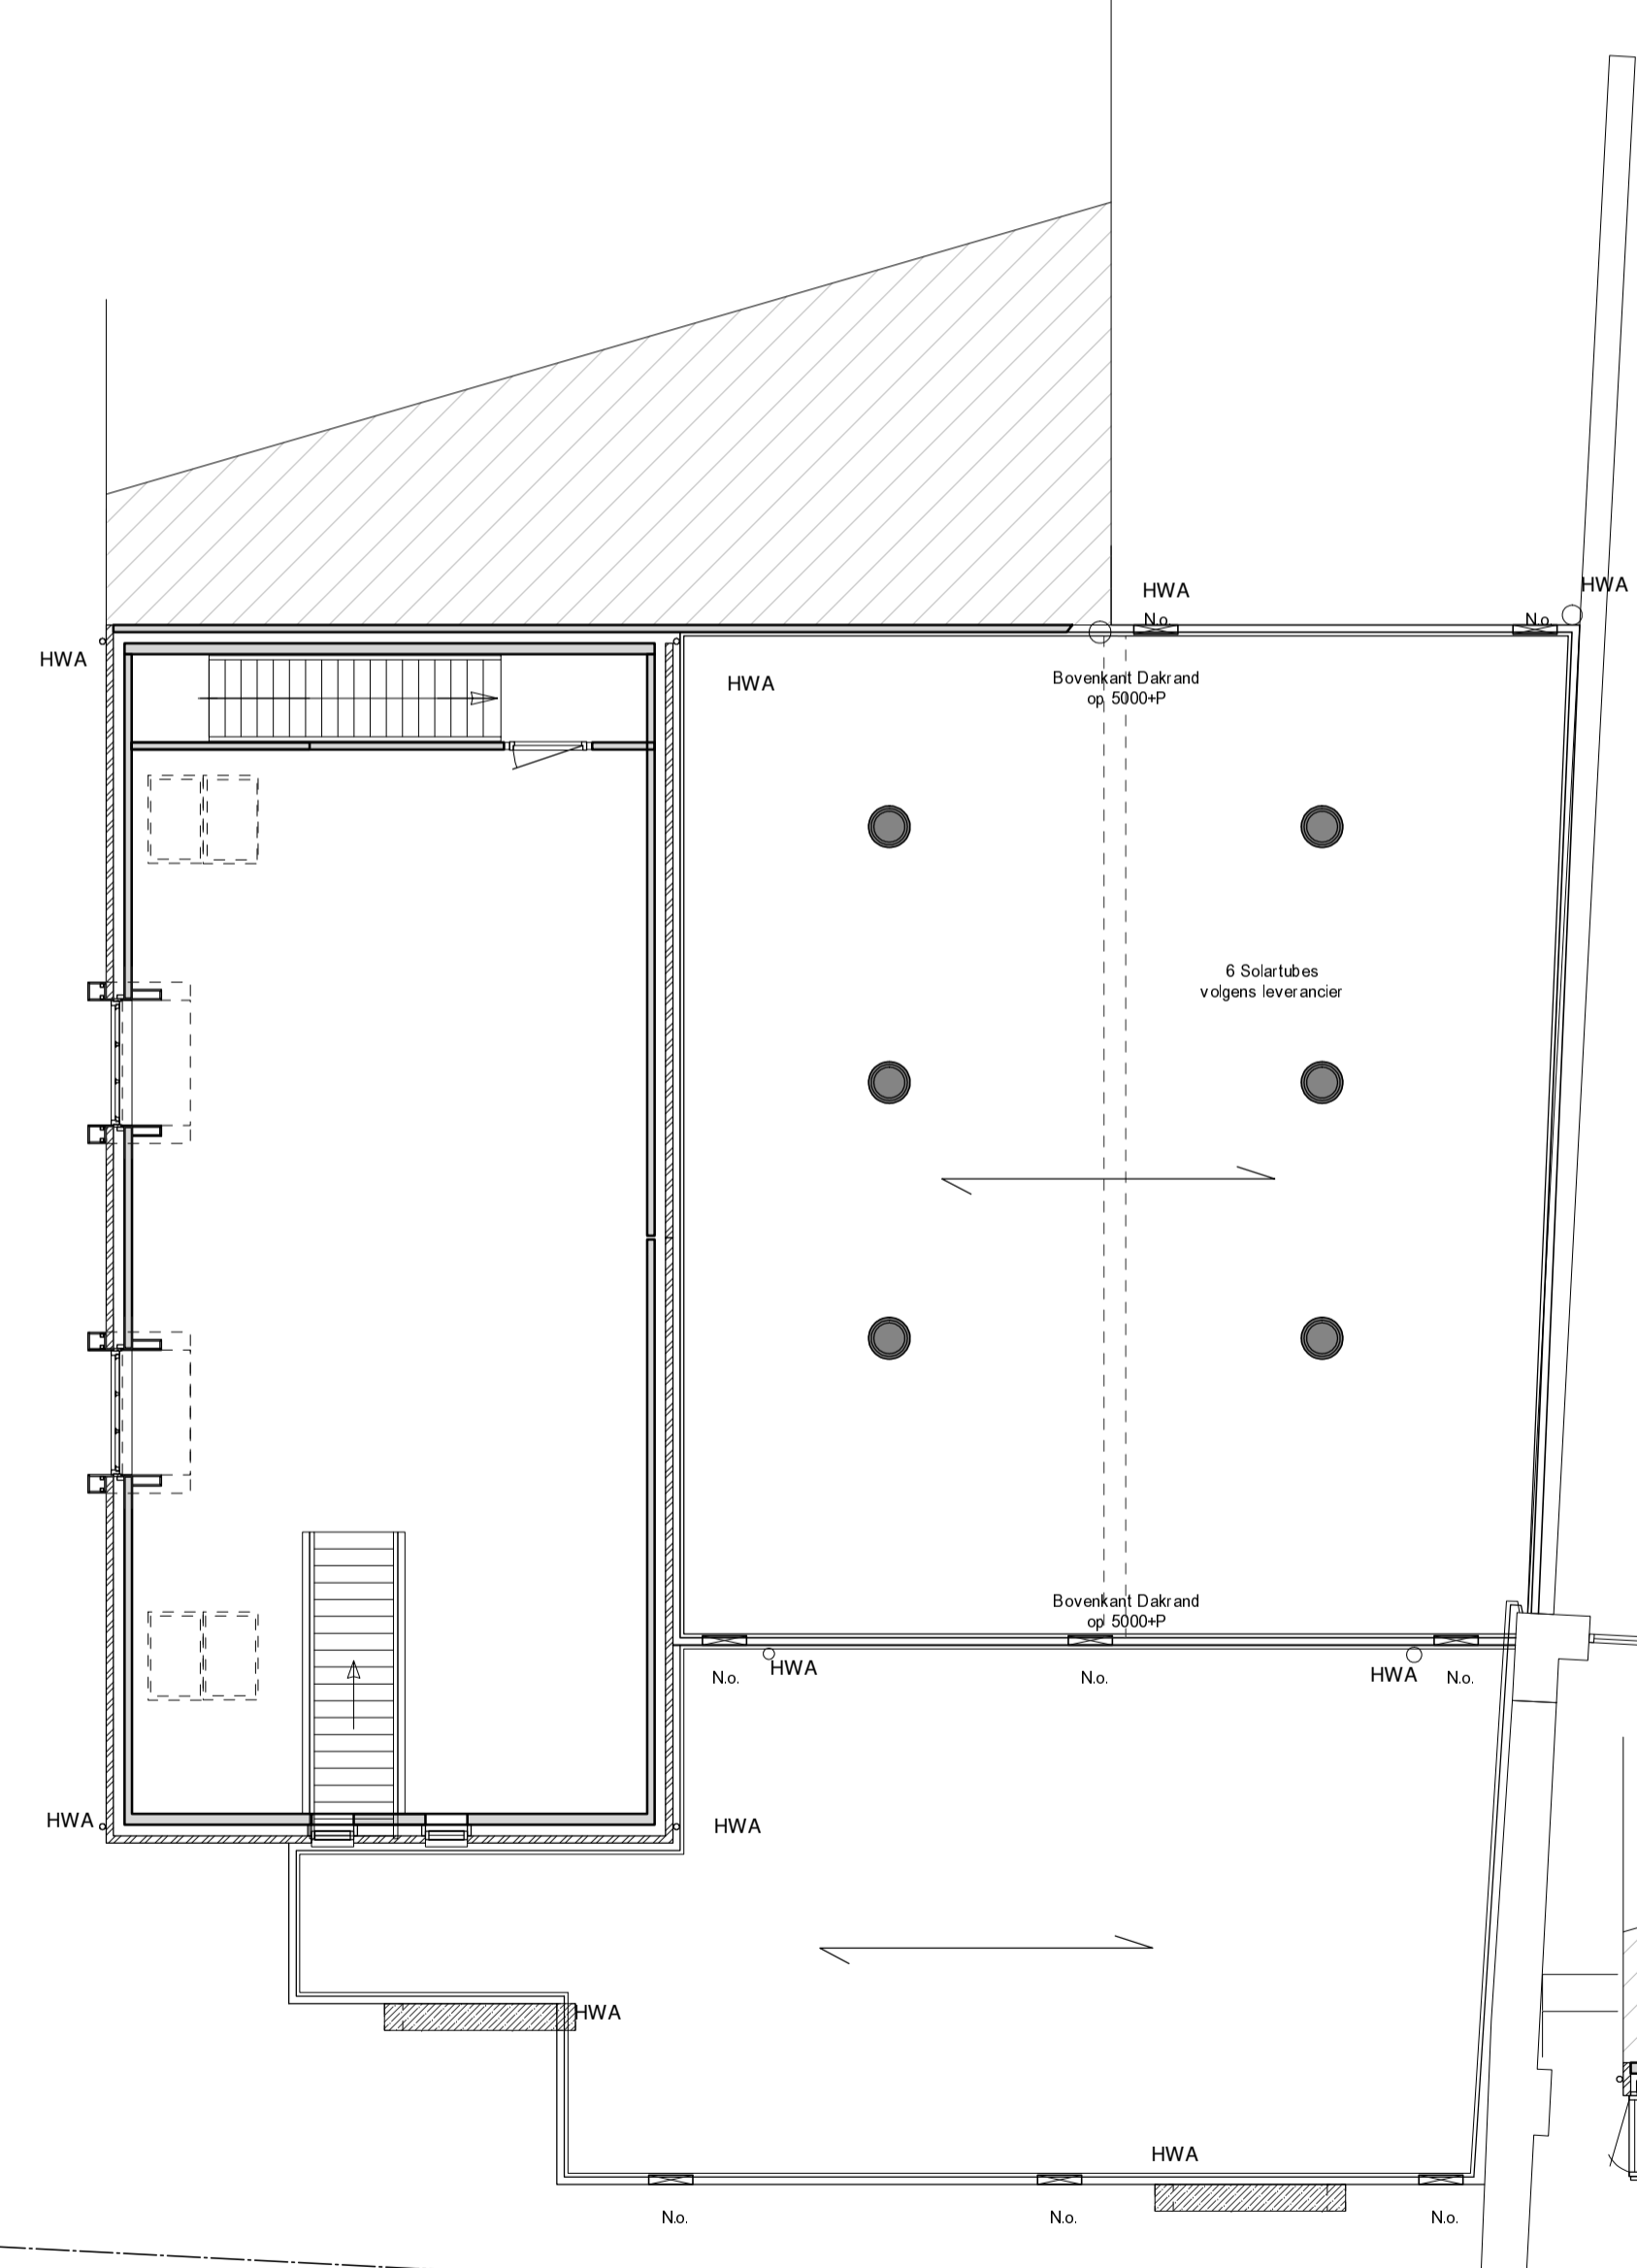



BEGANE GROND

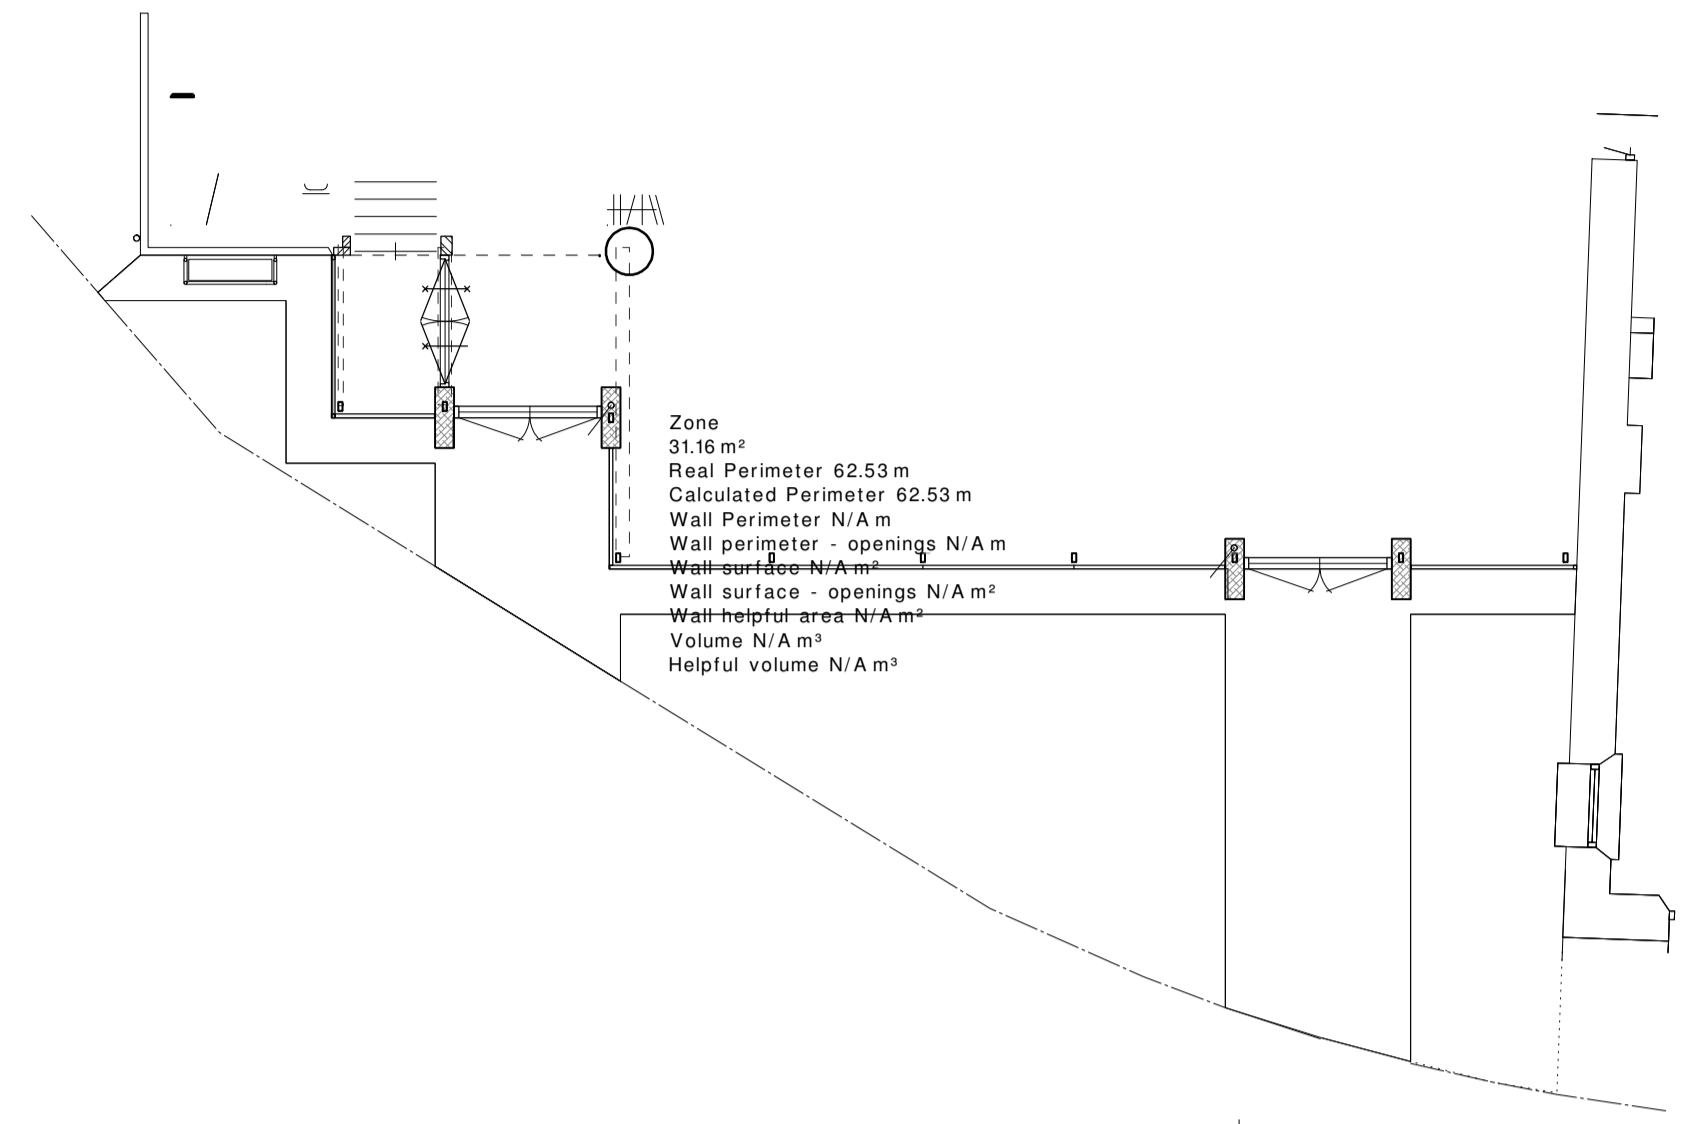

DAK OVERZIVHT

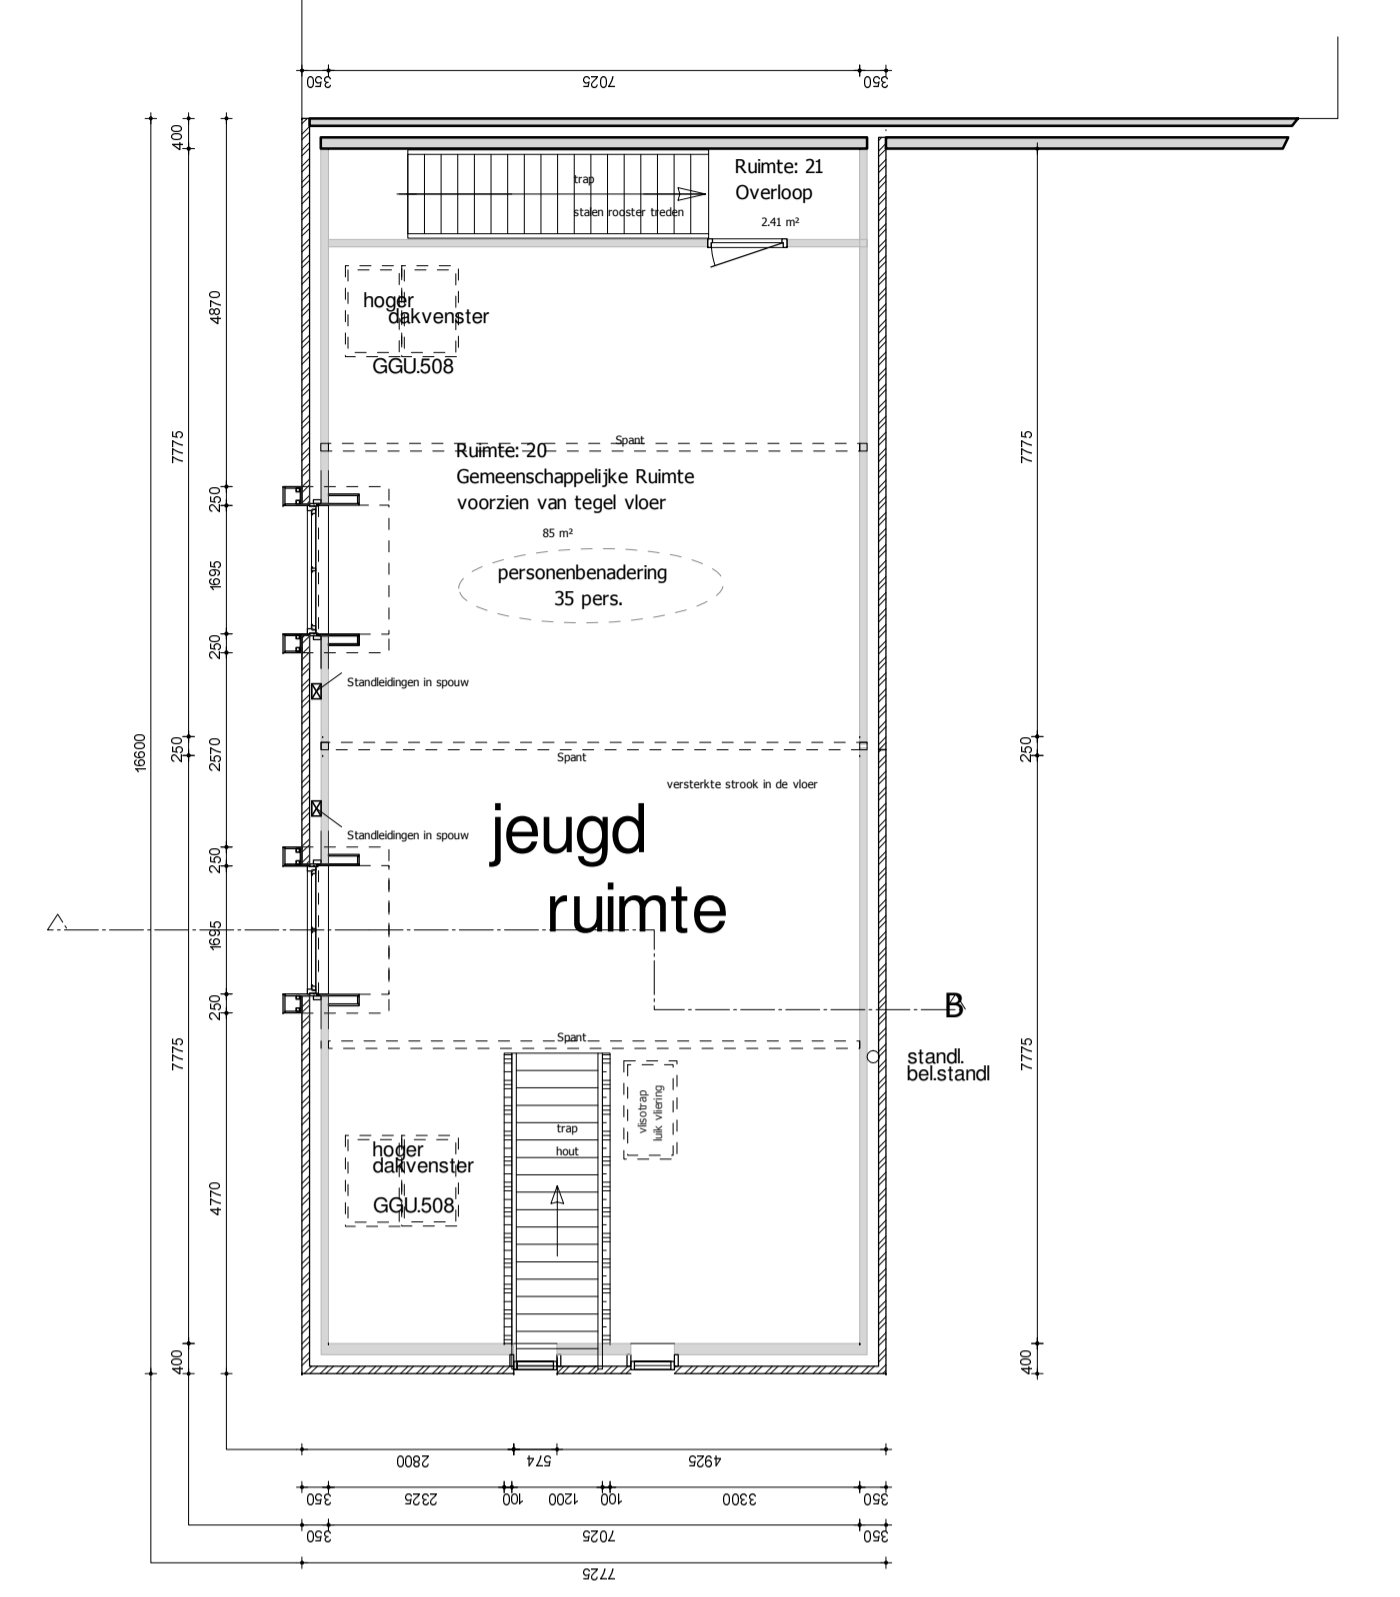

VERDIEPING

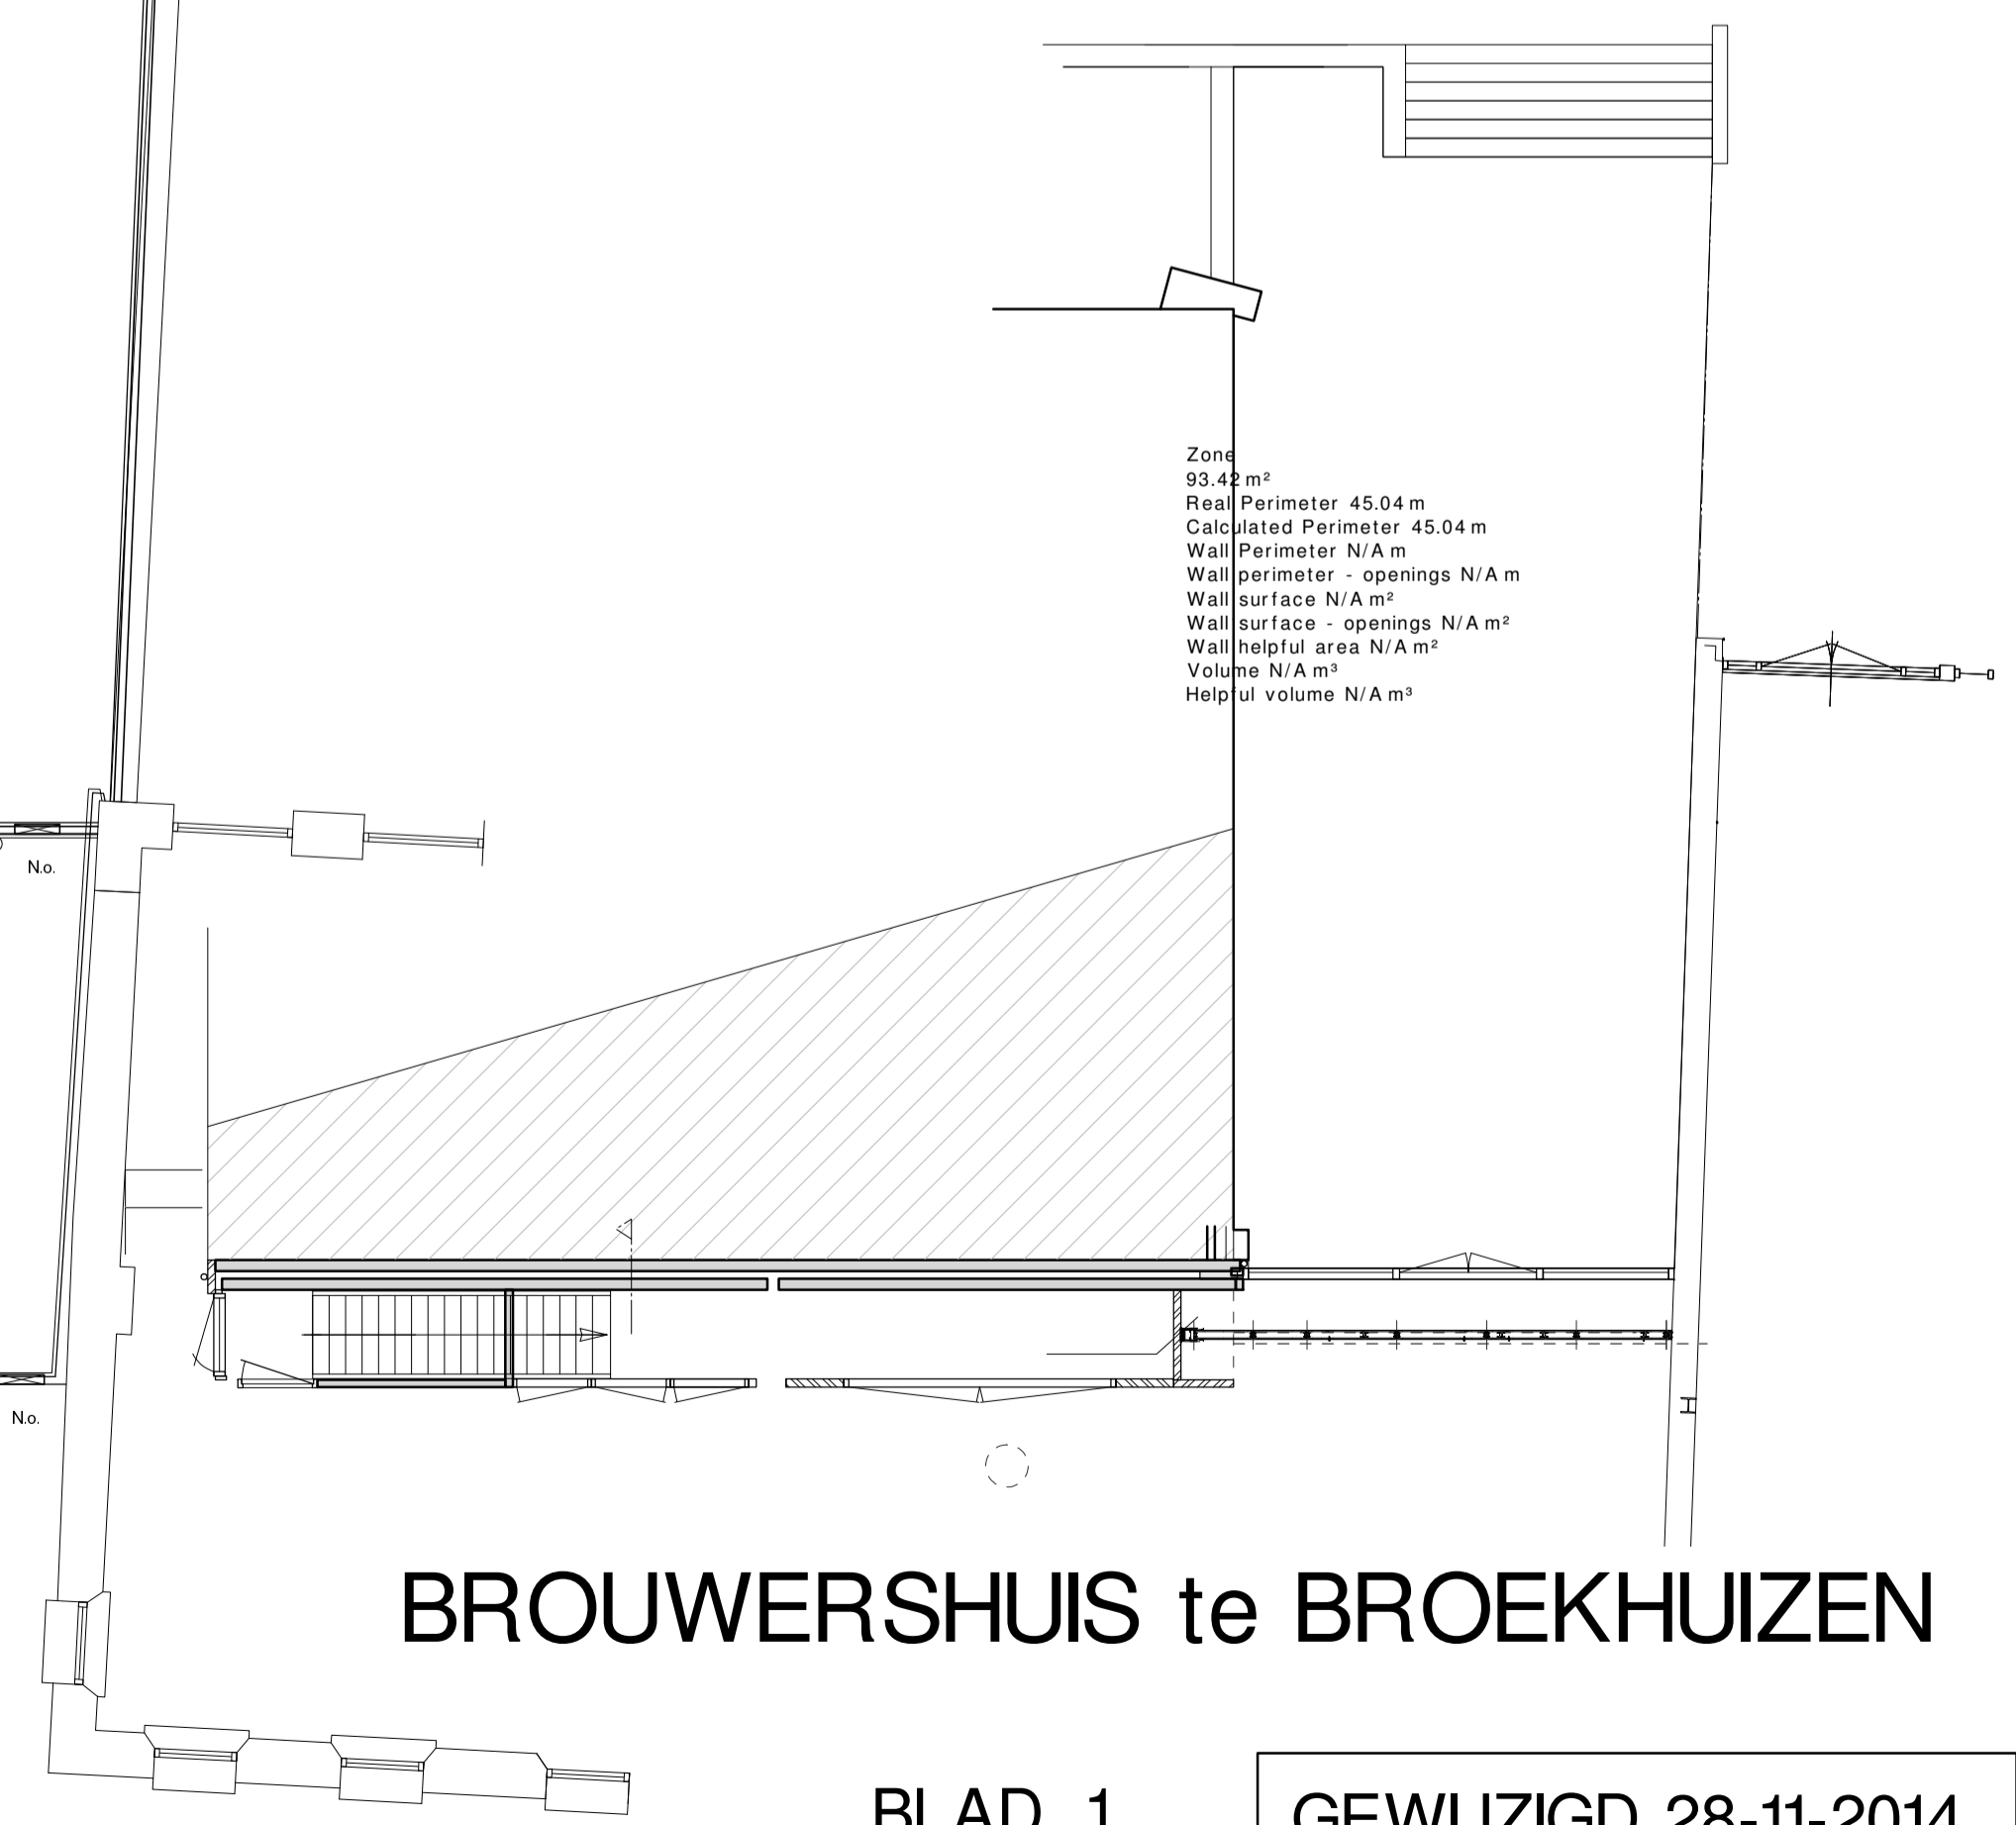

BROUWERSHUIS te BROEKHUIZEN